


WELLINGTON NEIGHBORHOOD  
**PONDEROSA**  
PLUS

ISSUE DATES:	DESCRIPTION
DATE	
02.10.06	Class C Submitted
REVISIONS:	DESCRIPTION
DATE	

DRAWN BY:  
PROJECT NO.:  
ELEVATIONS


9909

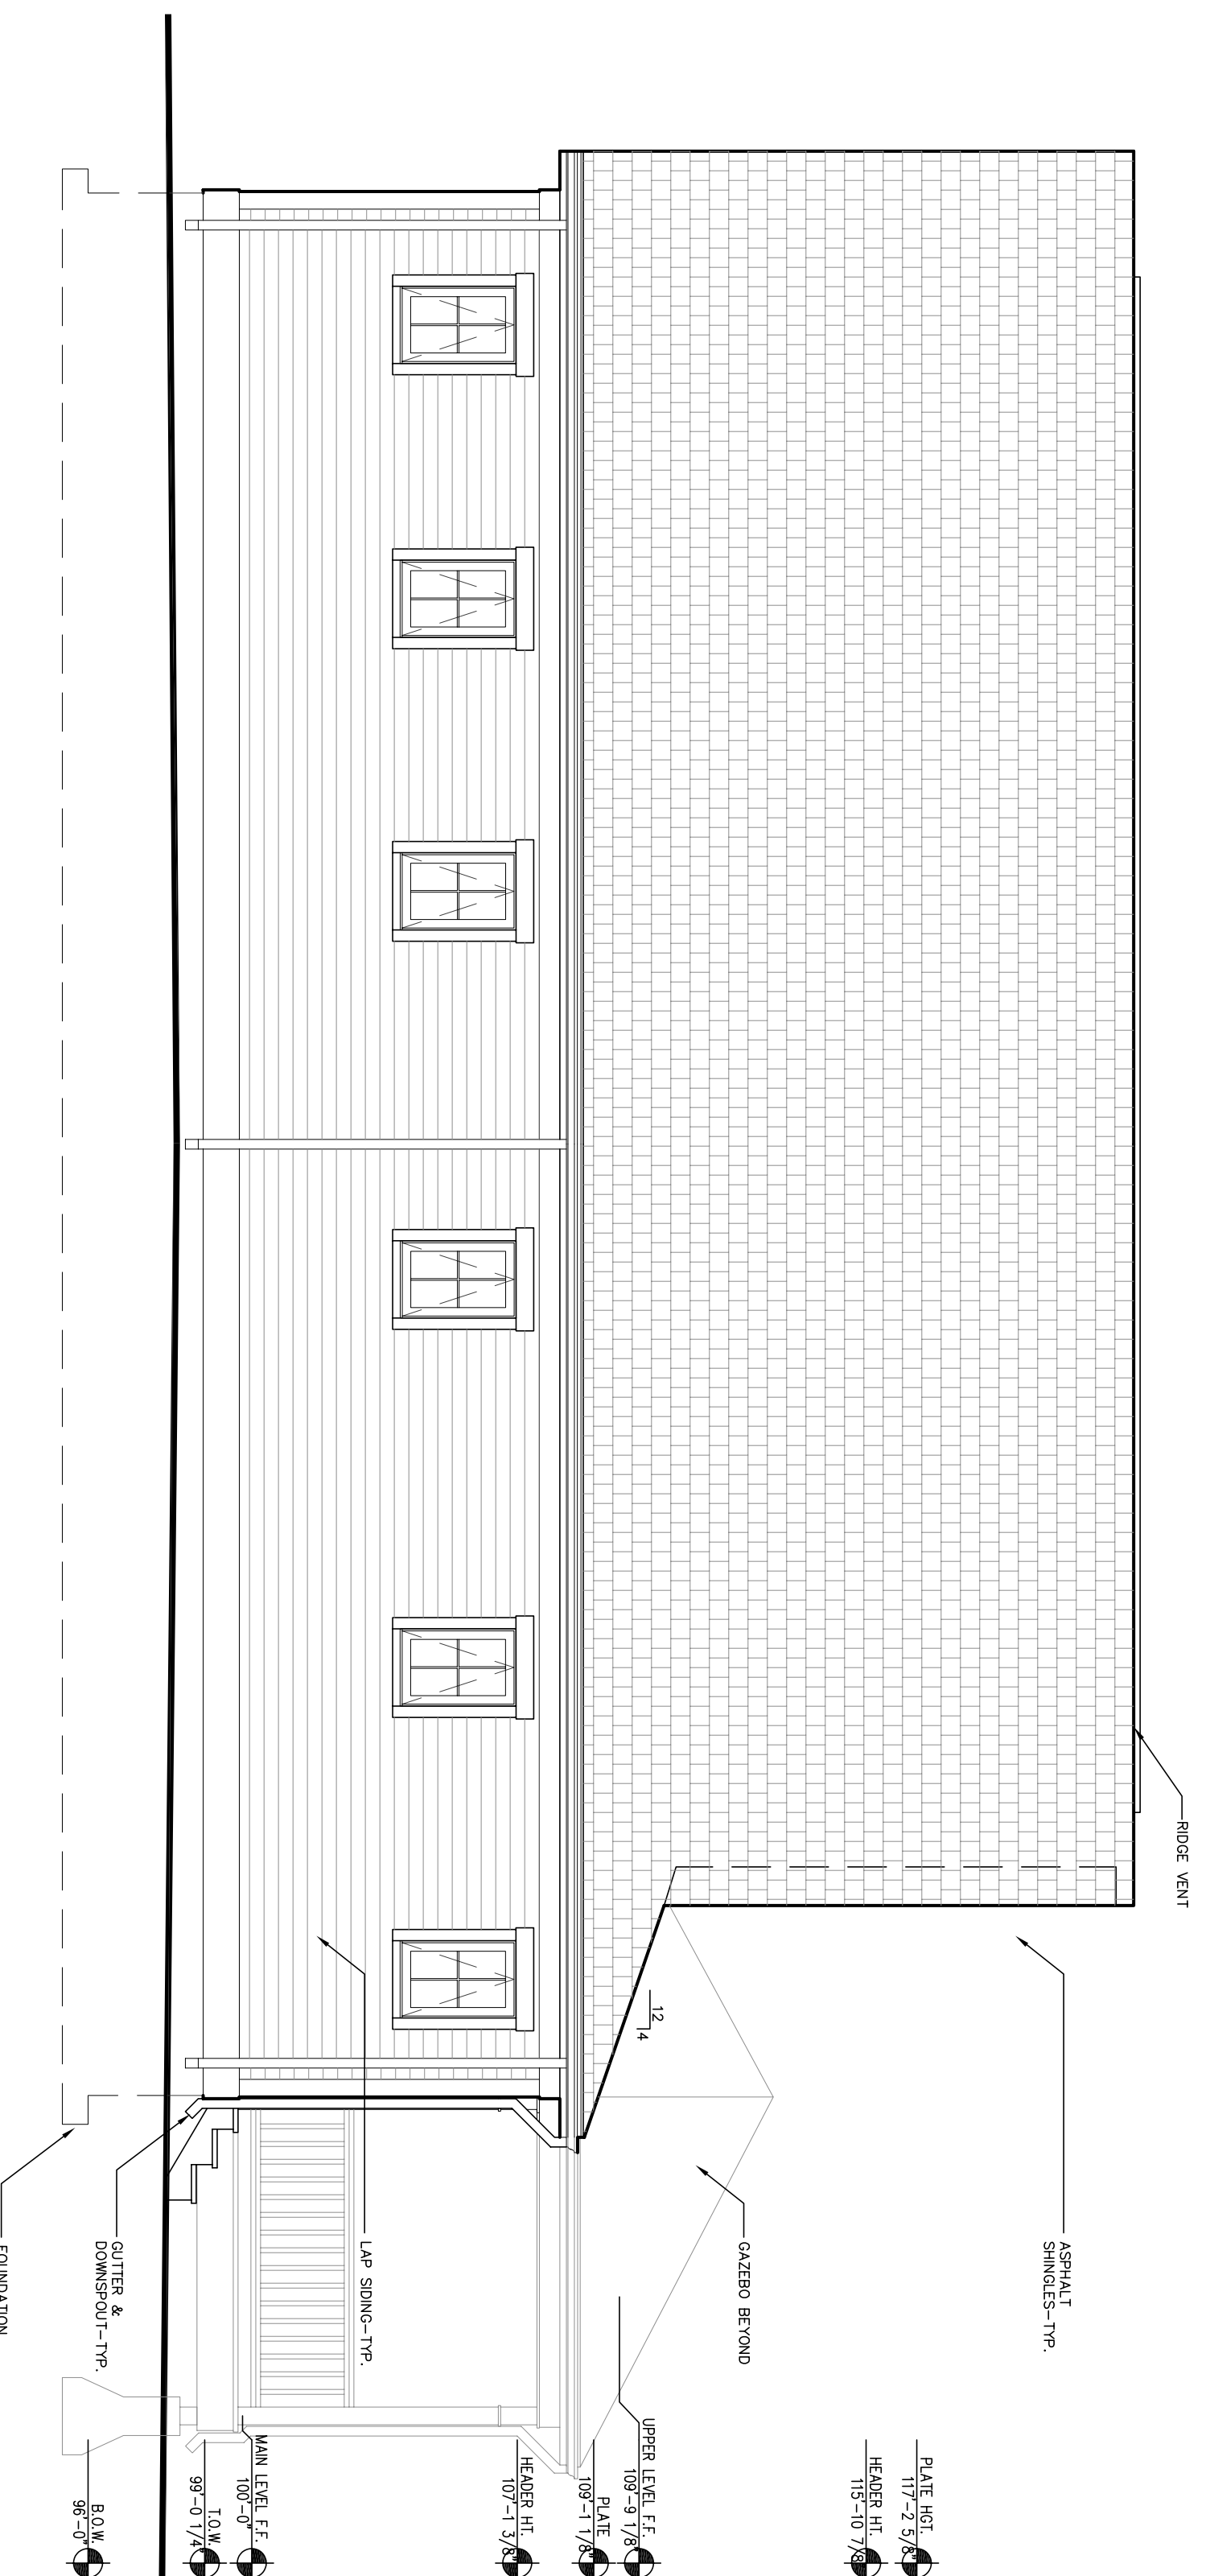


4 SIDE ELEVATION  
SCALE: 1/4" = 1'-0" (11x17 SHIT 1/8" = 1/-0")



2 SIDE ELEVATION  
SCALE: 1/4" = 1'-0" (11x17 SHIT 1/8" = 1/-0")

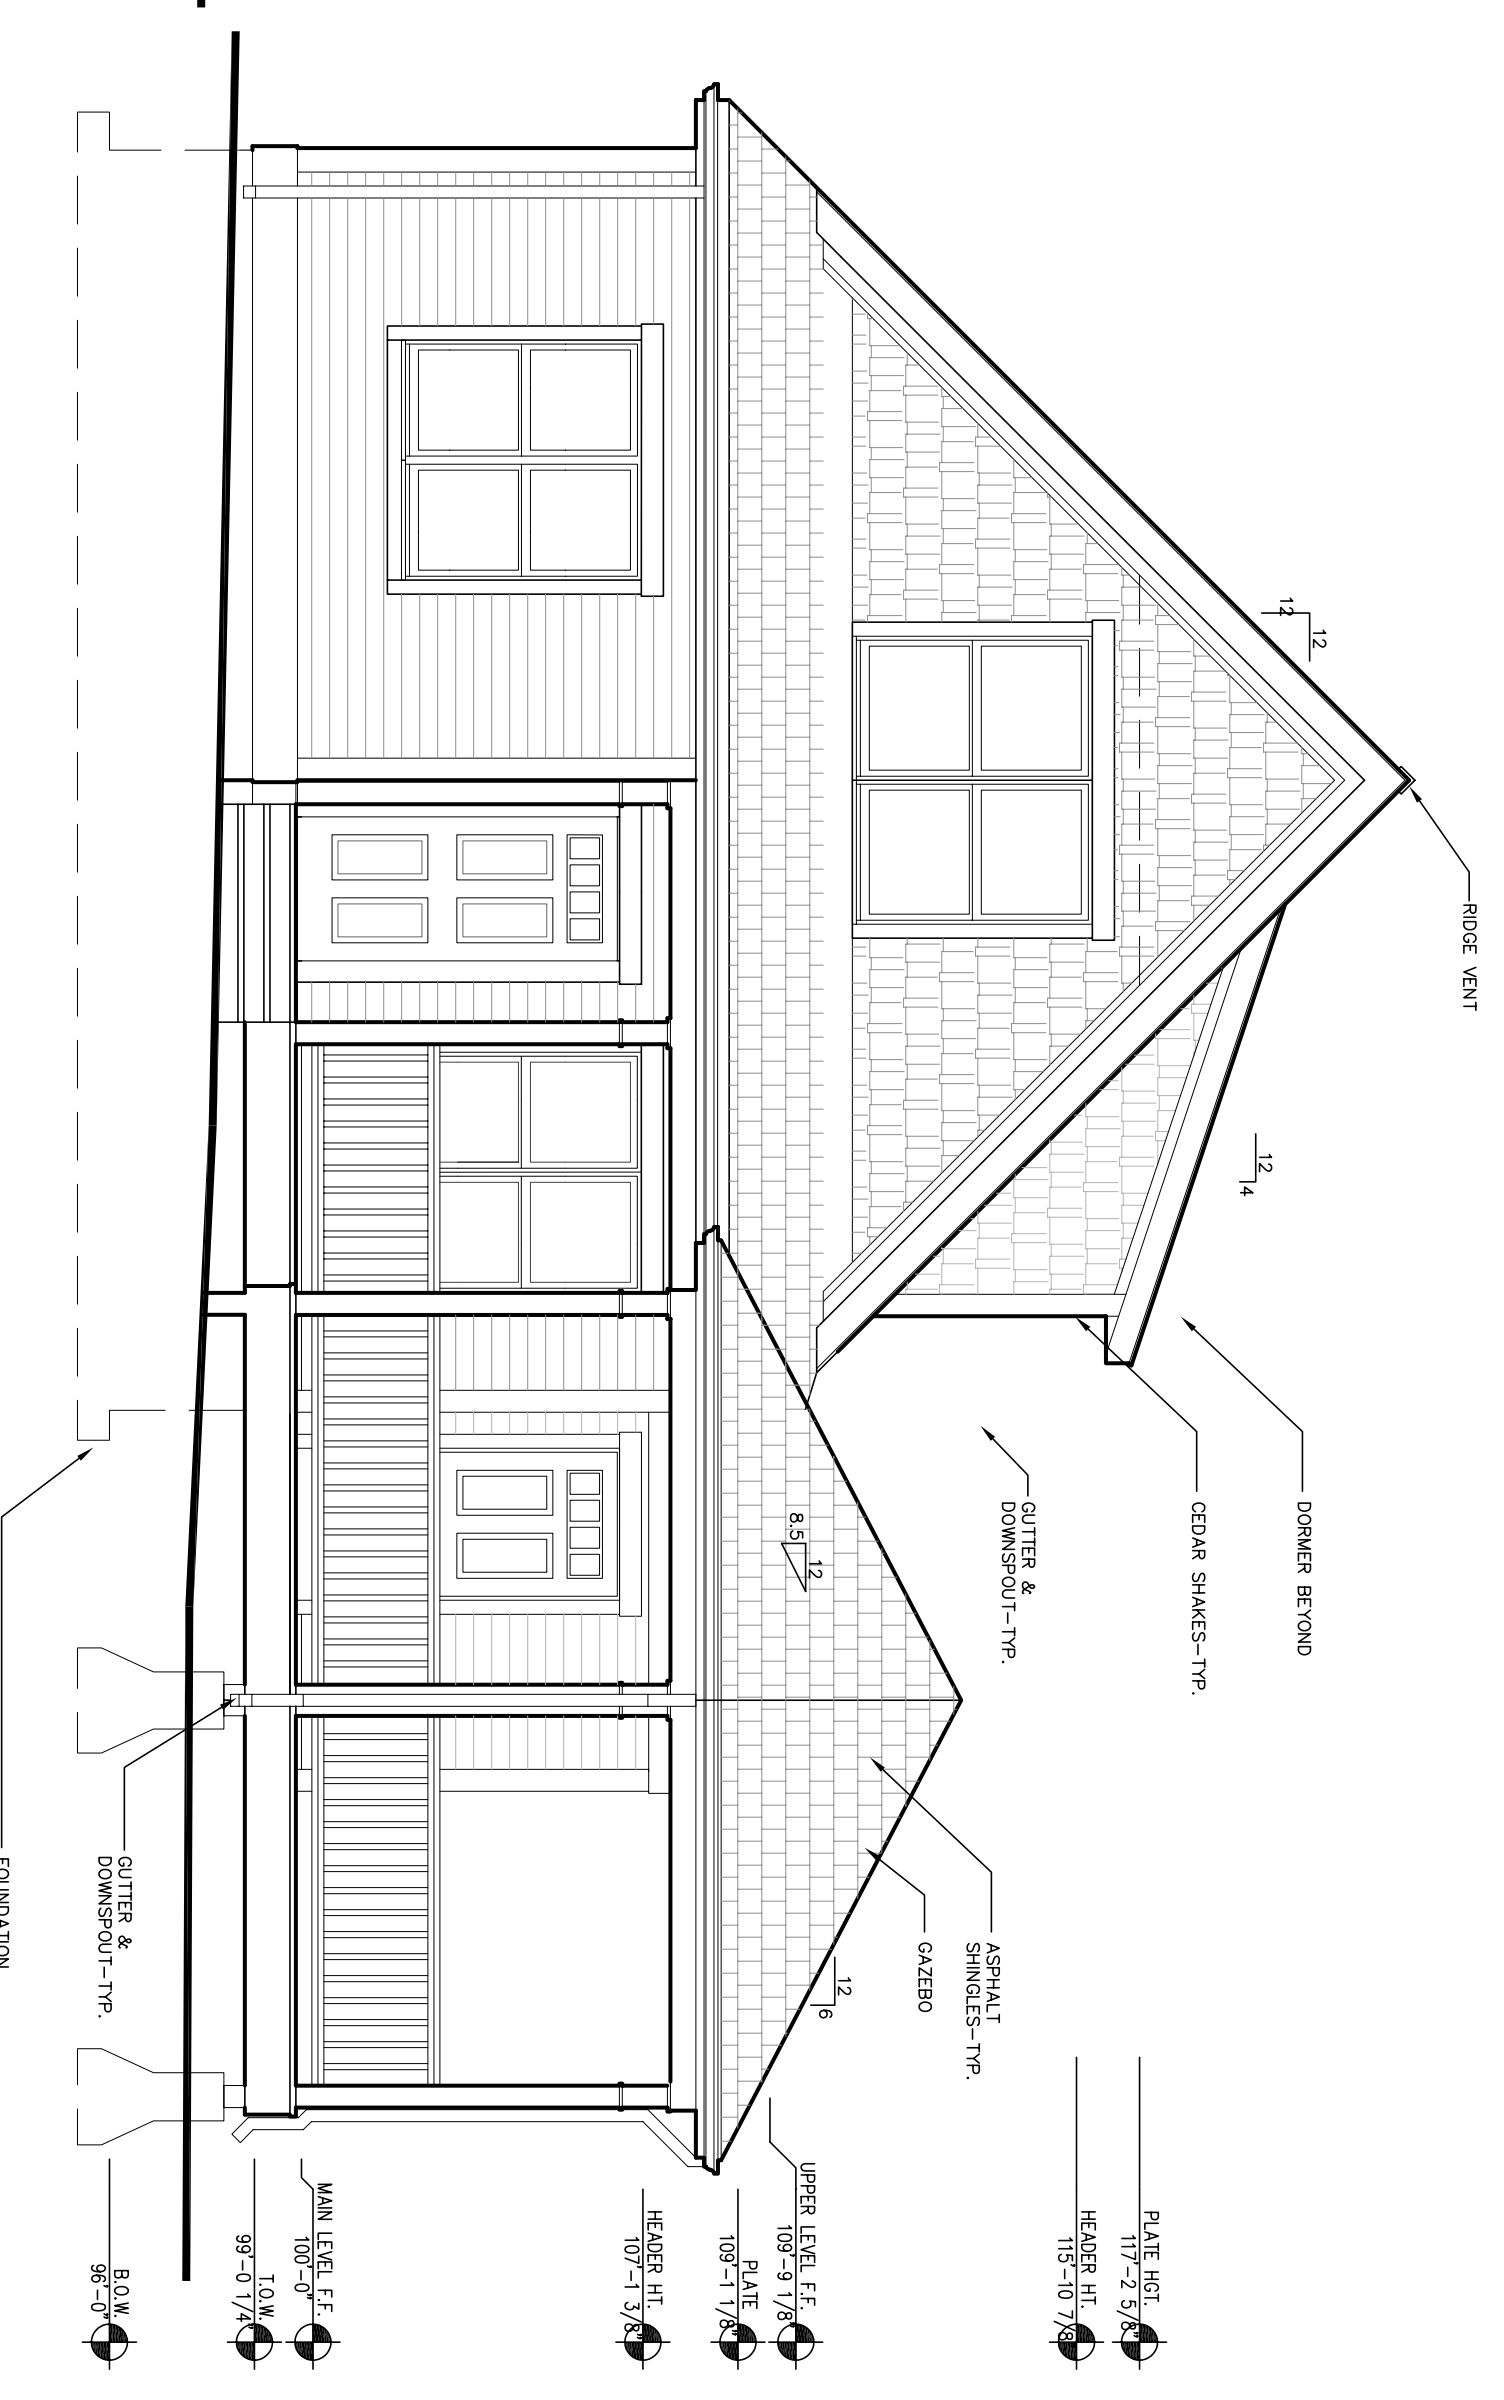

3 FRONT ELEVATION  
SCALE: 1/4" = 1'-0" (11x17 SHIT 1/8" = 1/-0")

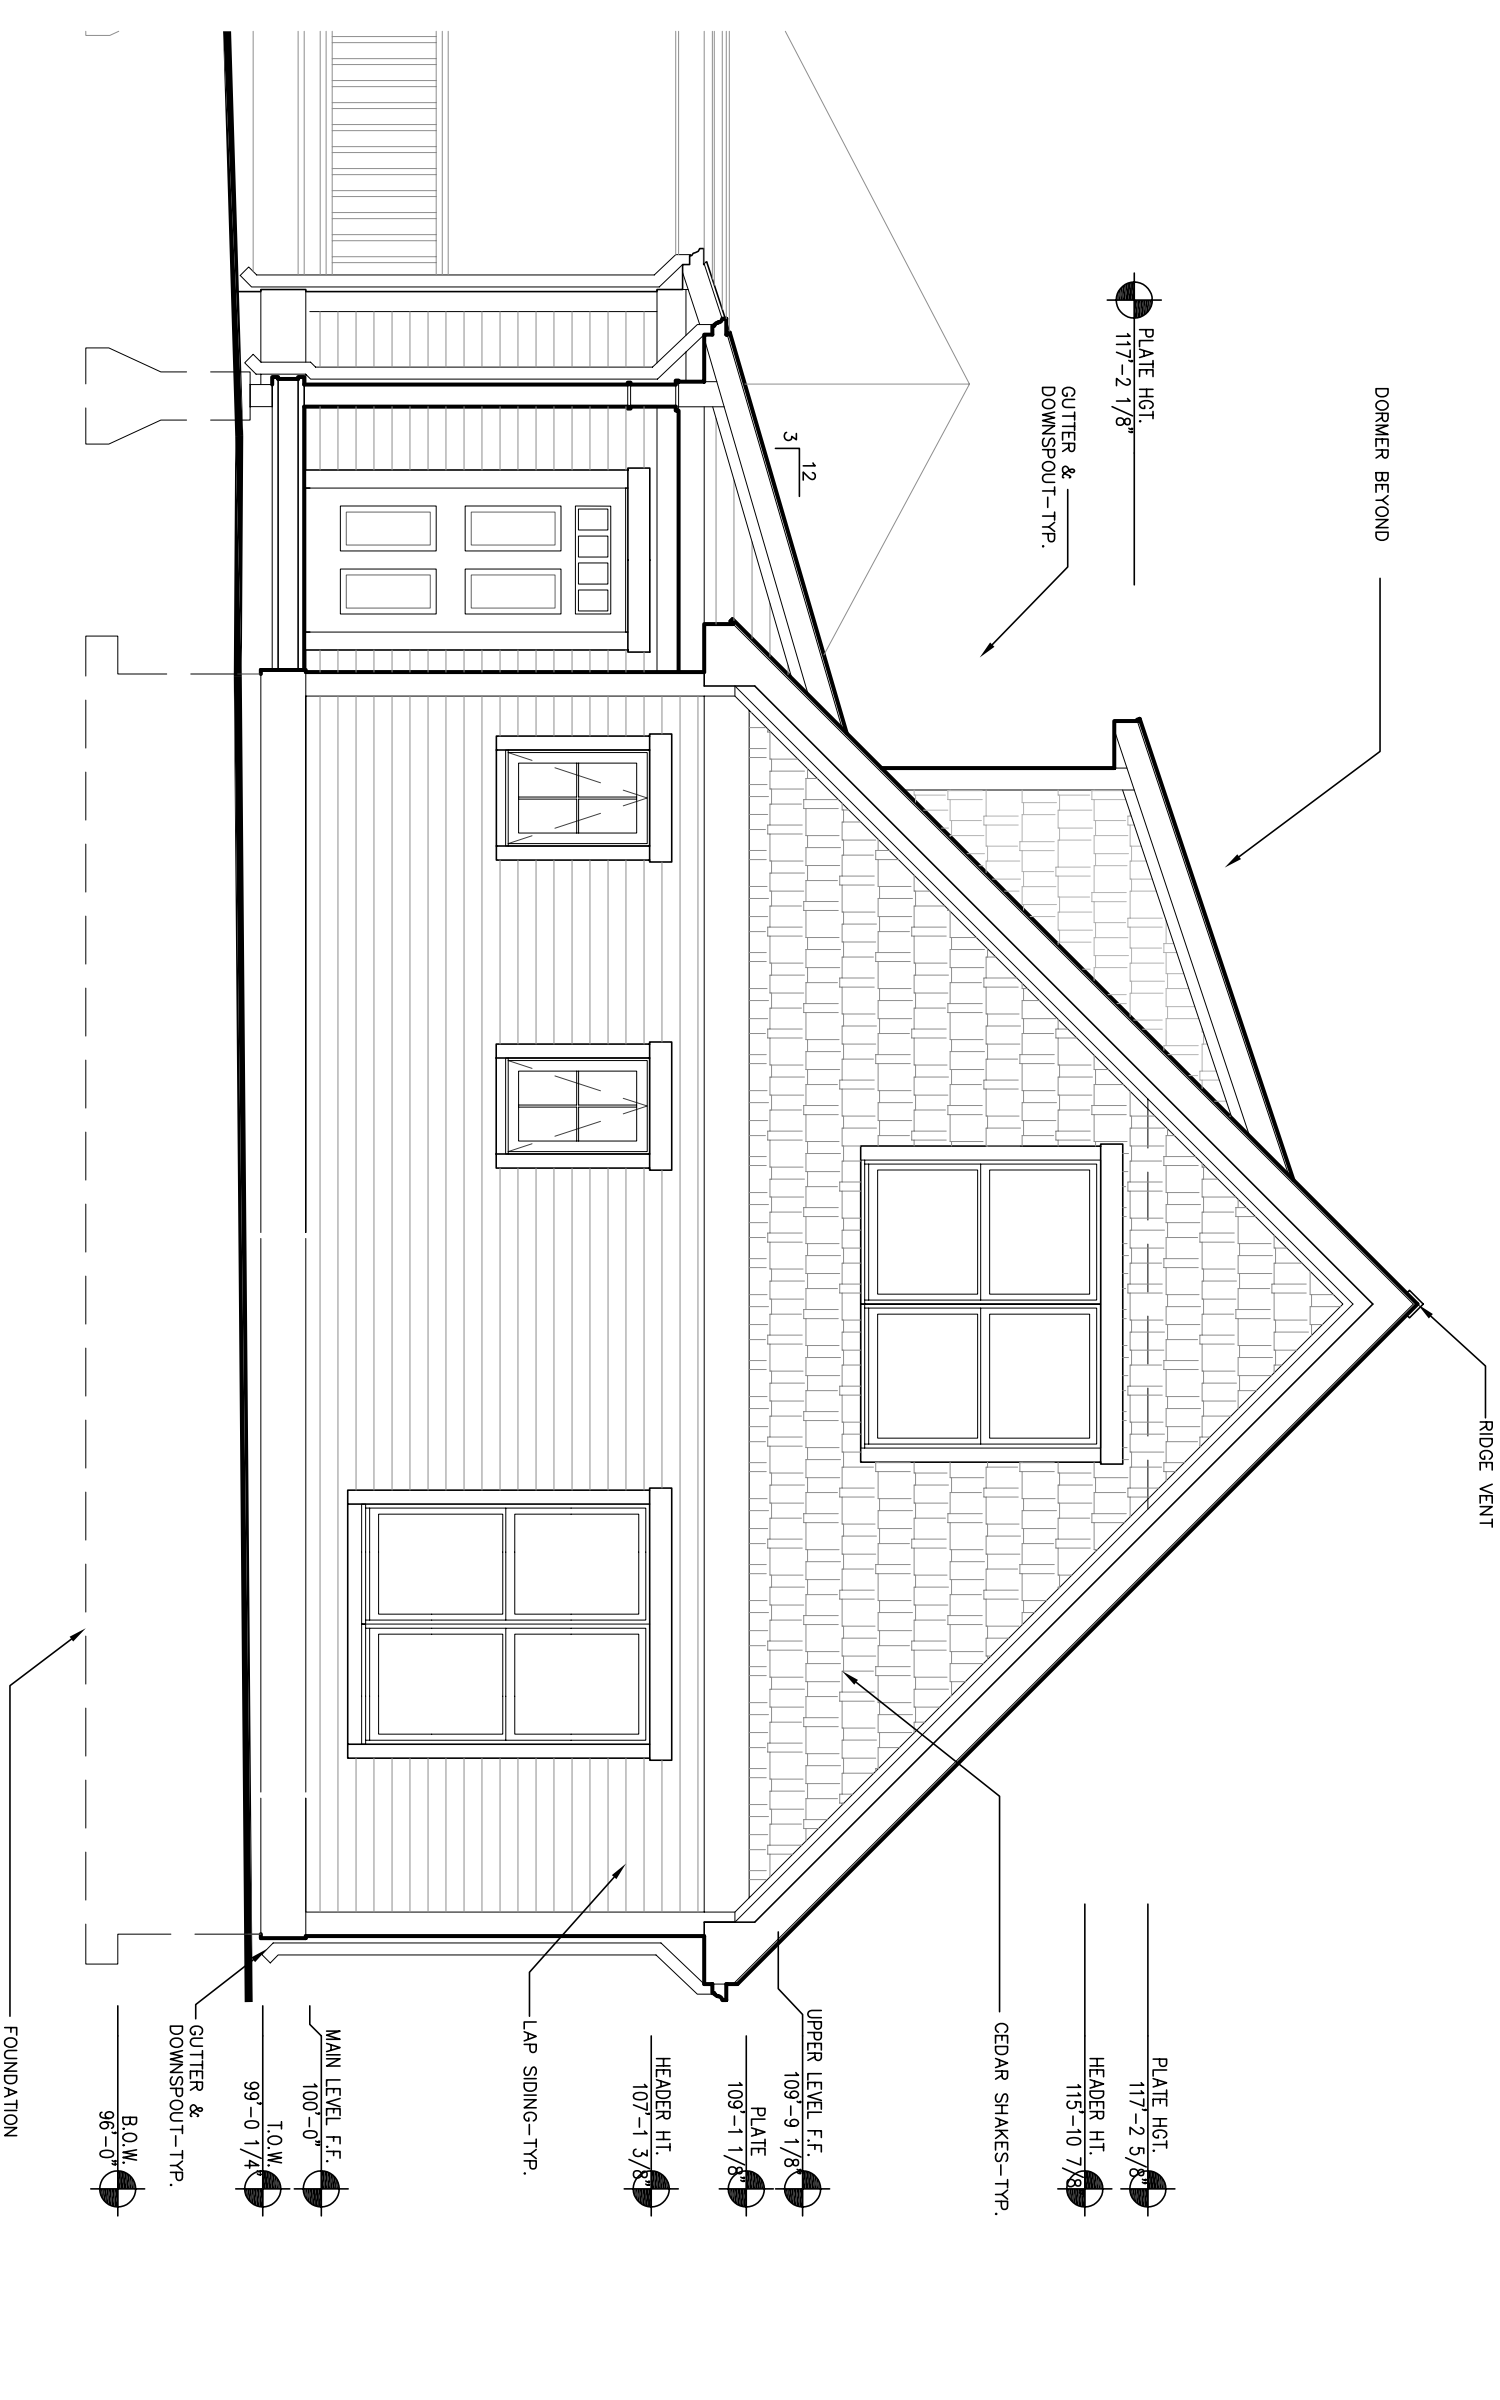

1 REAR ELEVATION  
SCALE: 1/4" = 1'-0" (11x17 SHIT 1/8" = 1/-0")