

CLIENT:  
**POPULARHOUSE LLC**  
 200  
 BOULDER, CO 80502

ARCHITECT:  
**WOLFF LYON ARCHITECTS**  
 700 FOUNTAIN AVENUE, SUITE 210  
 BOULDER, CO 80502  
 T: (303) 447-2788  
 F: (303) 447-2888

STRUCTURAL ENGINEER:  
**MOUNTAIN DESIGN GROUP LLC**  
 8715 TRANQUIL SCENE DR., STE. B-1  
 BOULDER, CO 80504  
 T: (303) 570-8811  
 F: (303) 570-8472

# HAWTHORNE

## WELLINGTON NEIGHBORHOOD

BRECKENRIDGE, COLORADO

ISSUE DATES:

DATE	DESCRIPTION
08.01.06	PERMIT SET
08.22.06	CONSTRUCTION SET

REVISIONS:

DATE	DESCRIPTION	REVISIONS
08.30.06		A
09.05.06		B


DRAWN BY: DB  
 PROJECT NO.: 4050  
 FLOOR PLANS

A1.1


### WINDOW SCHEDULE

MARK	DESCRIPTION	SIZE		MATERIAL	GLAZING	HEAD	JAMB	SILL	NOTES
		WIDTH	HEIGHT						
1	1000 SH	2'-0"	3'-0"	VNLT	LOUE	5/44	5/44	5/44	BATH / KITCHEN / BEDROOM 1
2	1200 SH HALLED	3'-0"	5'-0"	VNLT	LOUE	5/44	5/44	5/44	DINING
3	2006 SH	3'-0"	5'-6"	VNLT	LOUE	5/44	5/44	5/44	DINING
4	1200 SH HALLED	3'-0"	5'-6"	VNLT	LOUE	5/44	5/44	5/44	DINING / LIVING / BEDROOM 2
5	1800 SH	2'-6"	9'-0"	VNLT	LOUE	5/44	5/44	5/44	BEDROOM 1
6	1000 JAMING	2'-0"	2'-0"	VNLT	LOUE	5/44	5/44	5/44	LIVING ROOM
7	1000 SH	3'-0"	5'-6"	VNLT	LOUE	5/44	5/44	5/44	BEDROOM 1 / BEDROOM 2
8	1200 SH HALLED	3'-0"	5'-6"	VNLT	LOUE	5/44	5/44	5/44	BEDROOM 1 / BEDROOM 2
9	1200 SH HALLED	6'-0"	5'-6"	VNLT	LOUE	5/44	5/44	5/44	FAMILY ROOM / BEDROOM 3
0	1000 OPERABLE (SKYLIGHT)								BEDROOM 3 PER MANUFACTURER


GENERAL NOTES:  
 - ALL WINDOWS TO MATCH  
 - ALL DIMENSIONS TO FINISH WALLS AND 6"±  
 - ALL OPERABLE WINDOWS TO HAVE REMOVABLE BUG SCREENS  
 - LOUVE UNLESS NOTED OTHERWISE

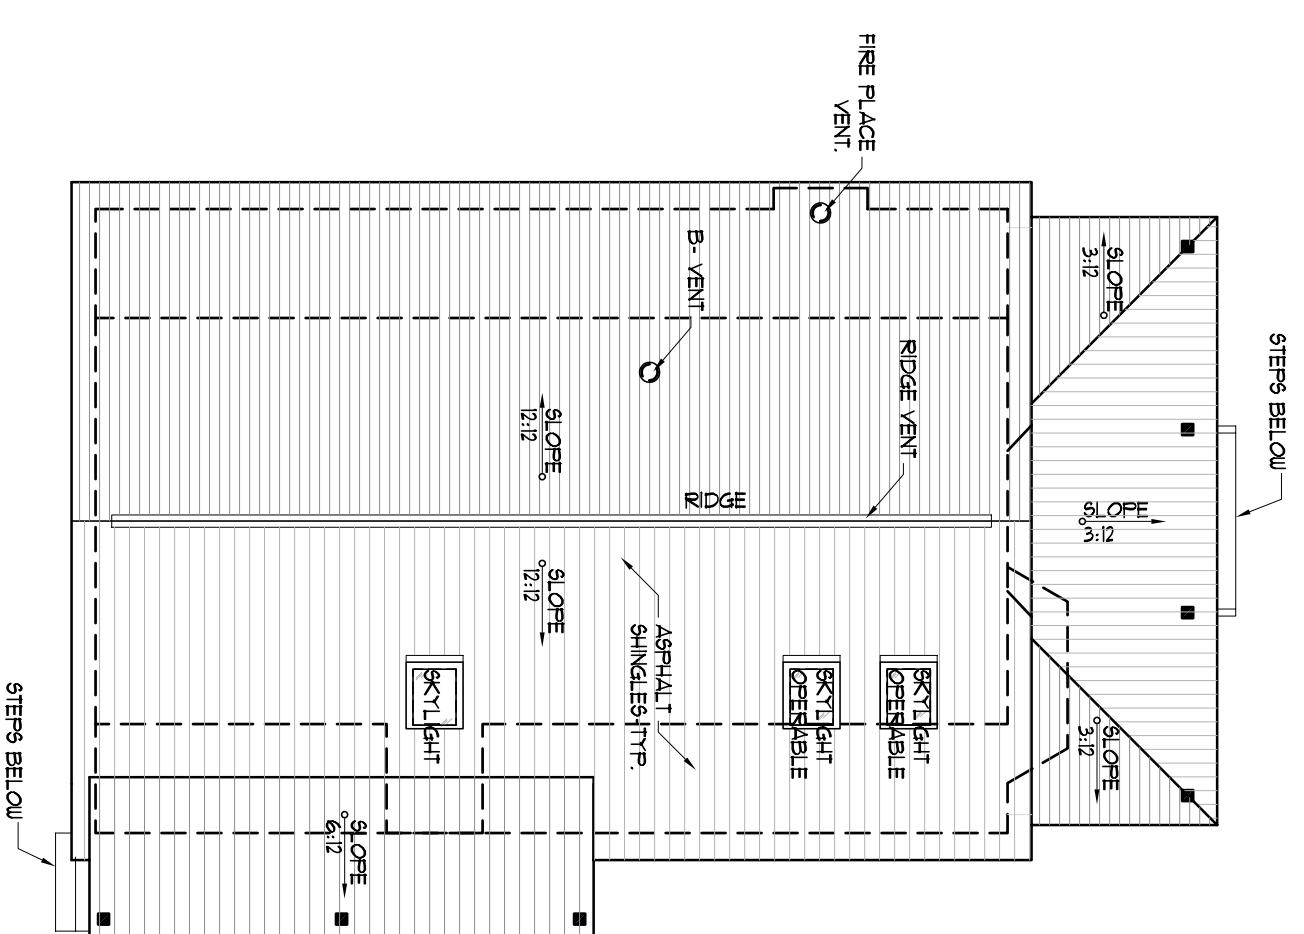


4 ROOF PLAN  
 SCALE: 1/8" = 1'-0" (1X1T SHT 1/16" = 1'-0")

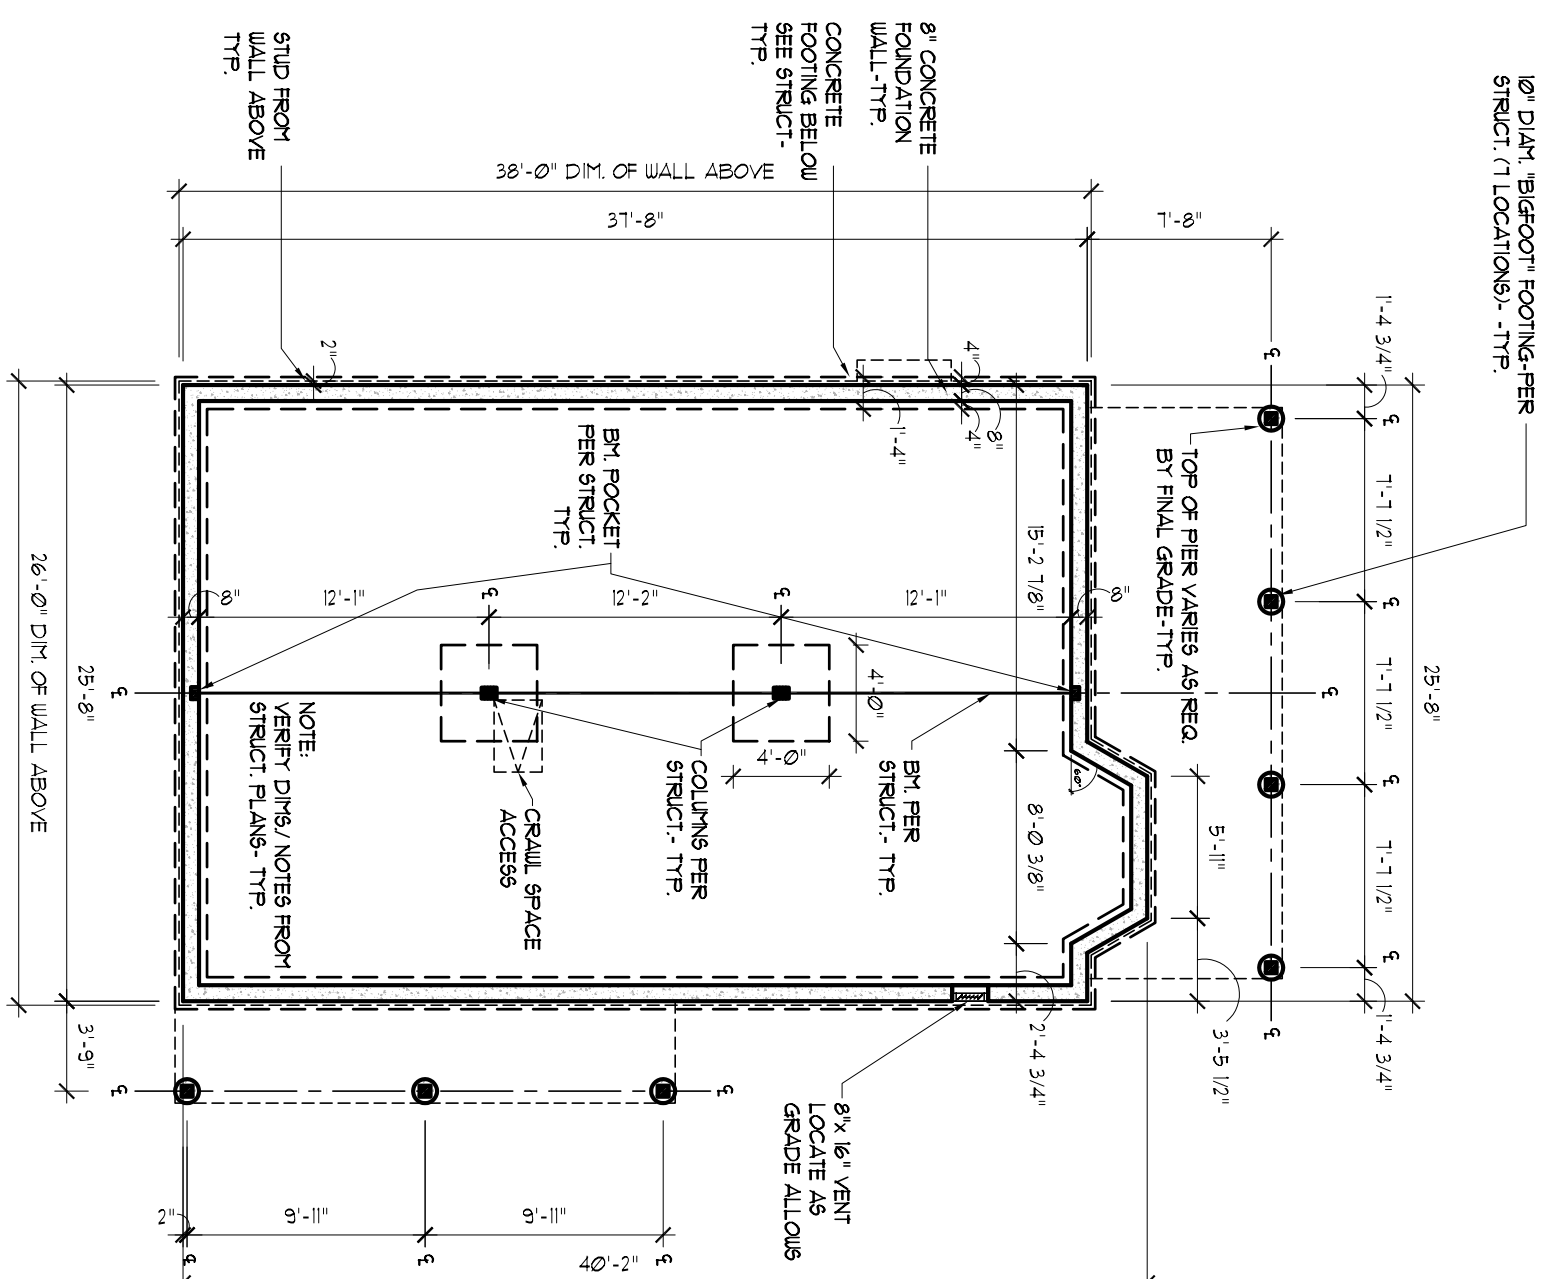

3 FOUNDATION PLAN  
 SCALE: 1/8" = 1'-0" (1X1T SHT 1/16" = 1'-0")

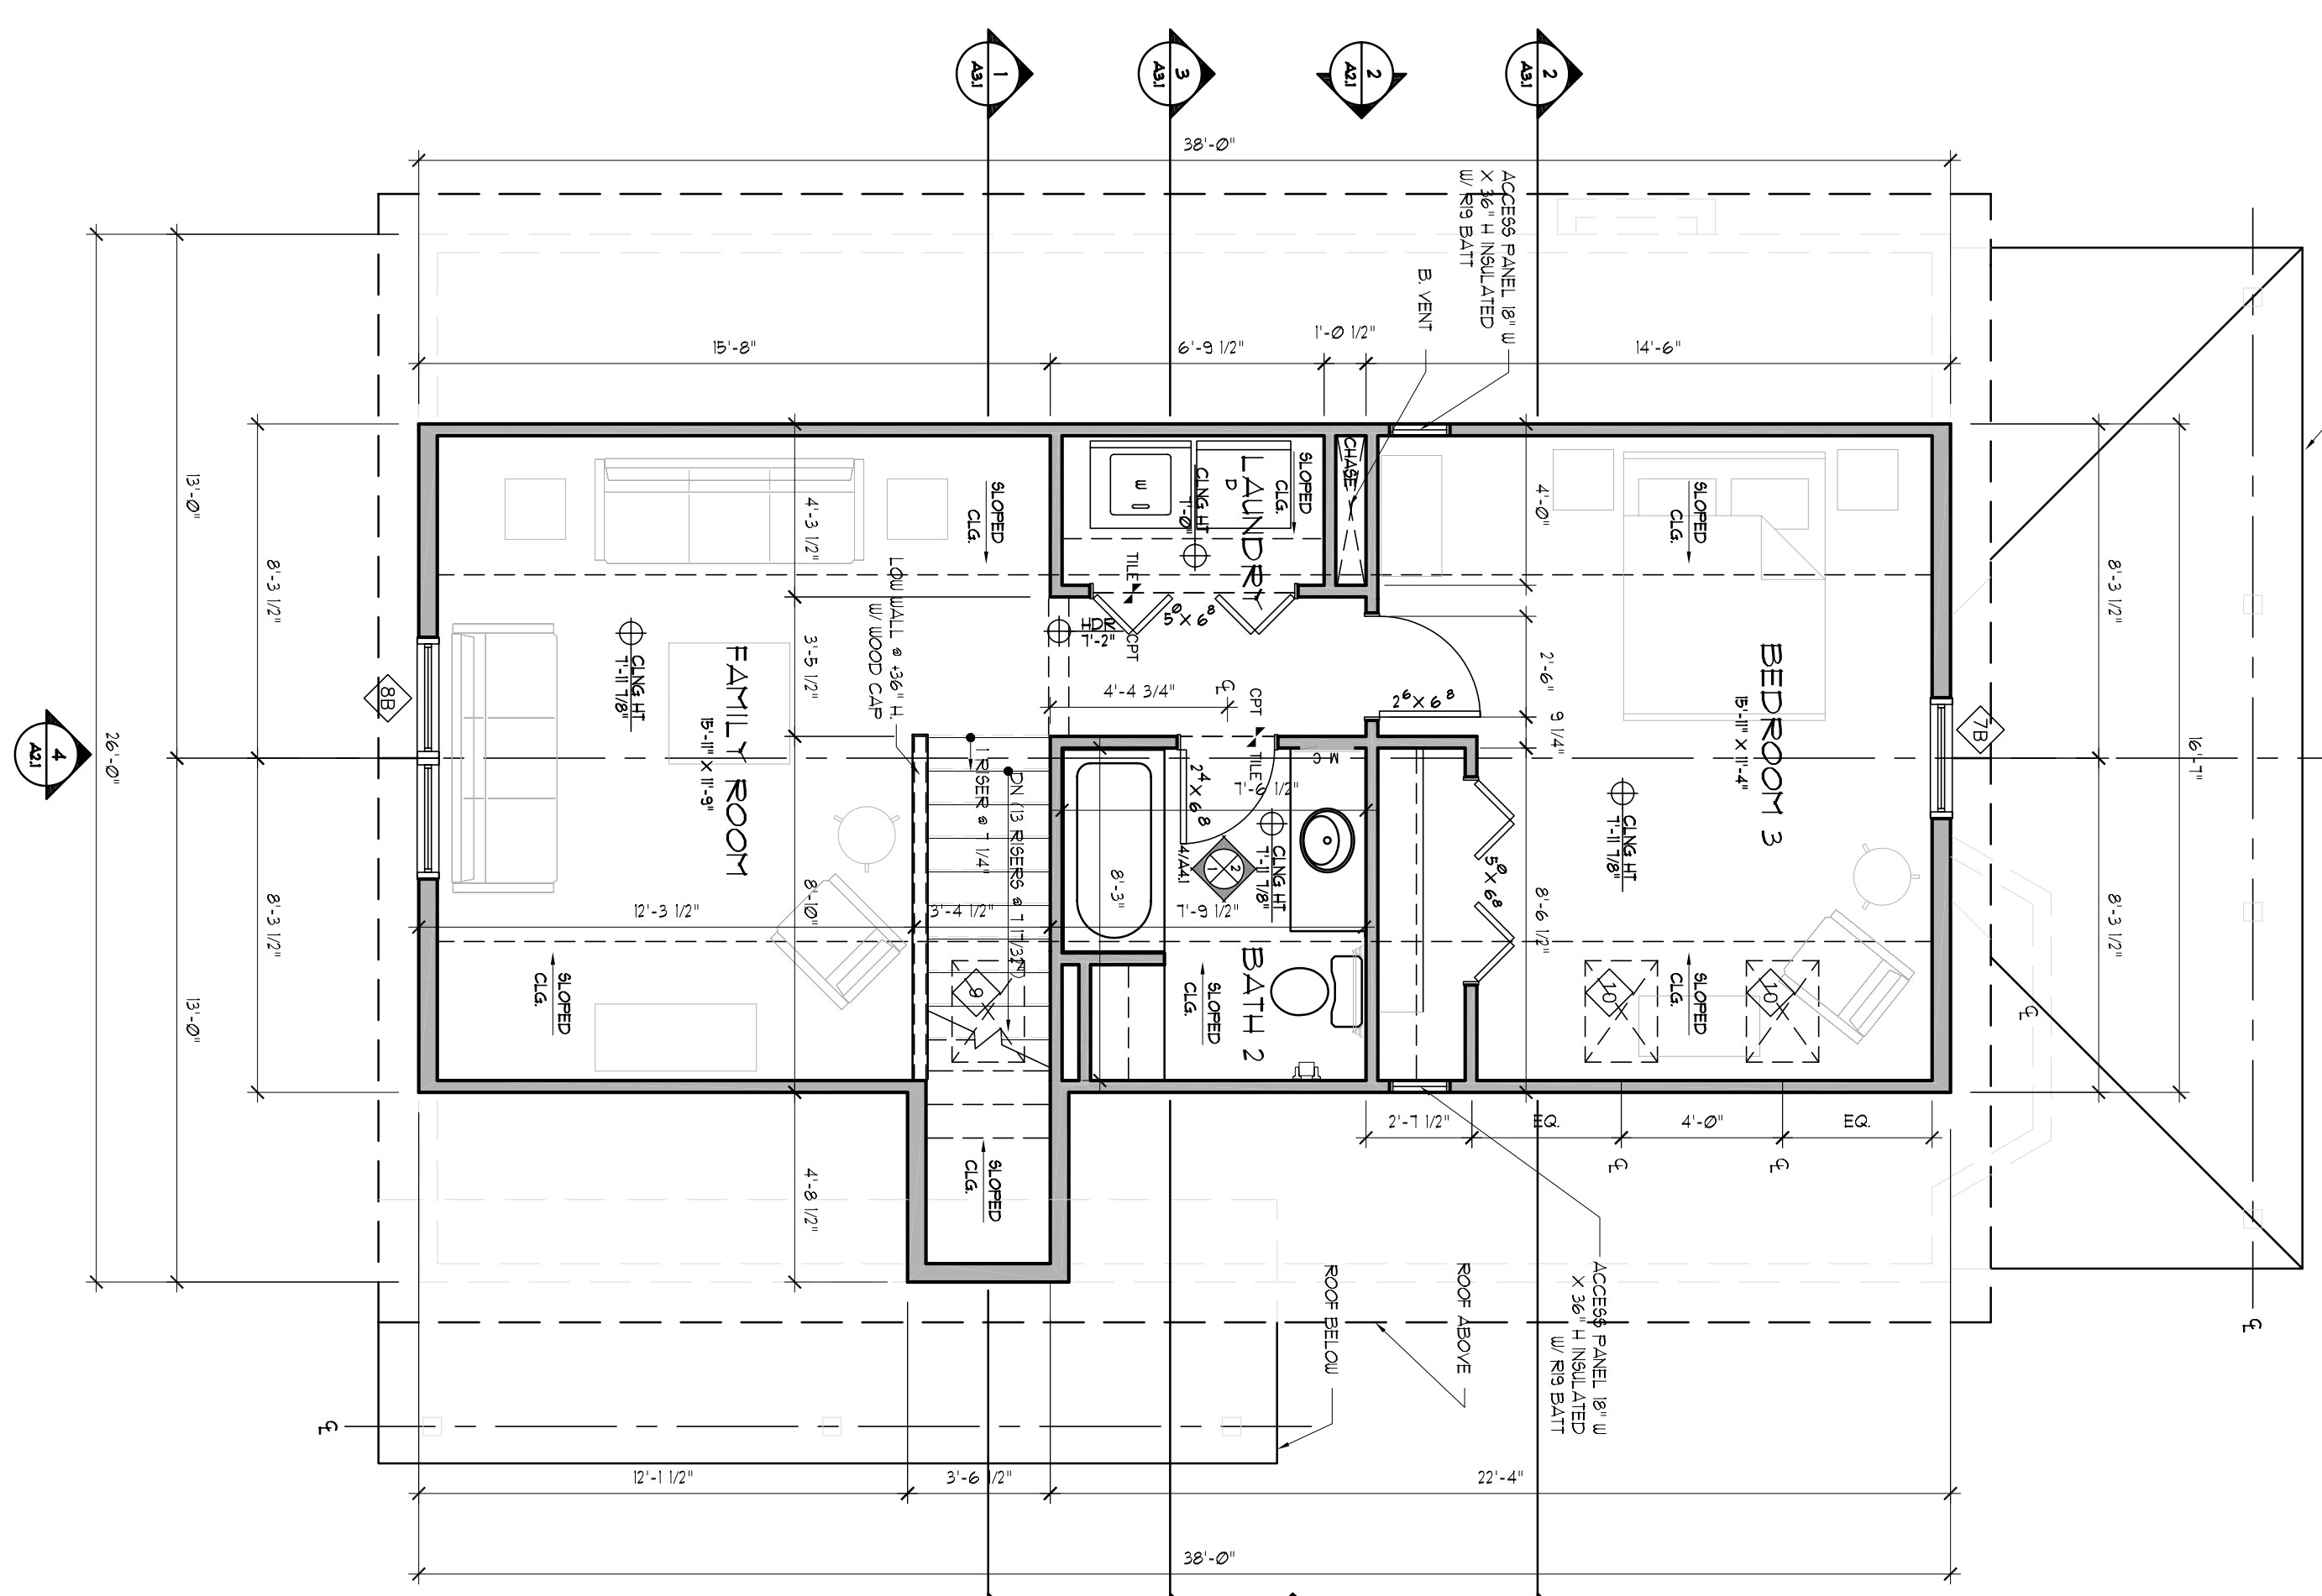

2 SECOND LEVEL  
 SCALE: 1/4" = 1'-0" (1X1T SHT 1/8" = 1'-0") 653 SF.

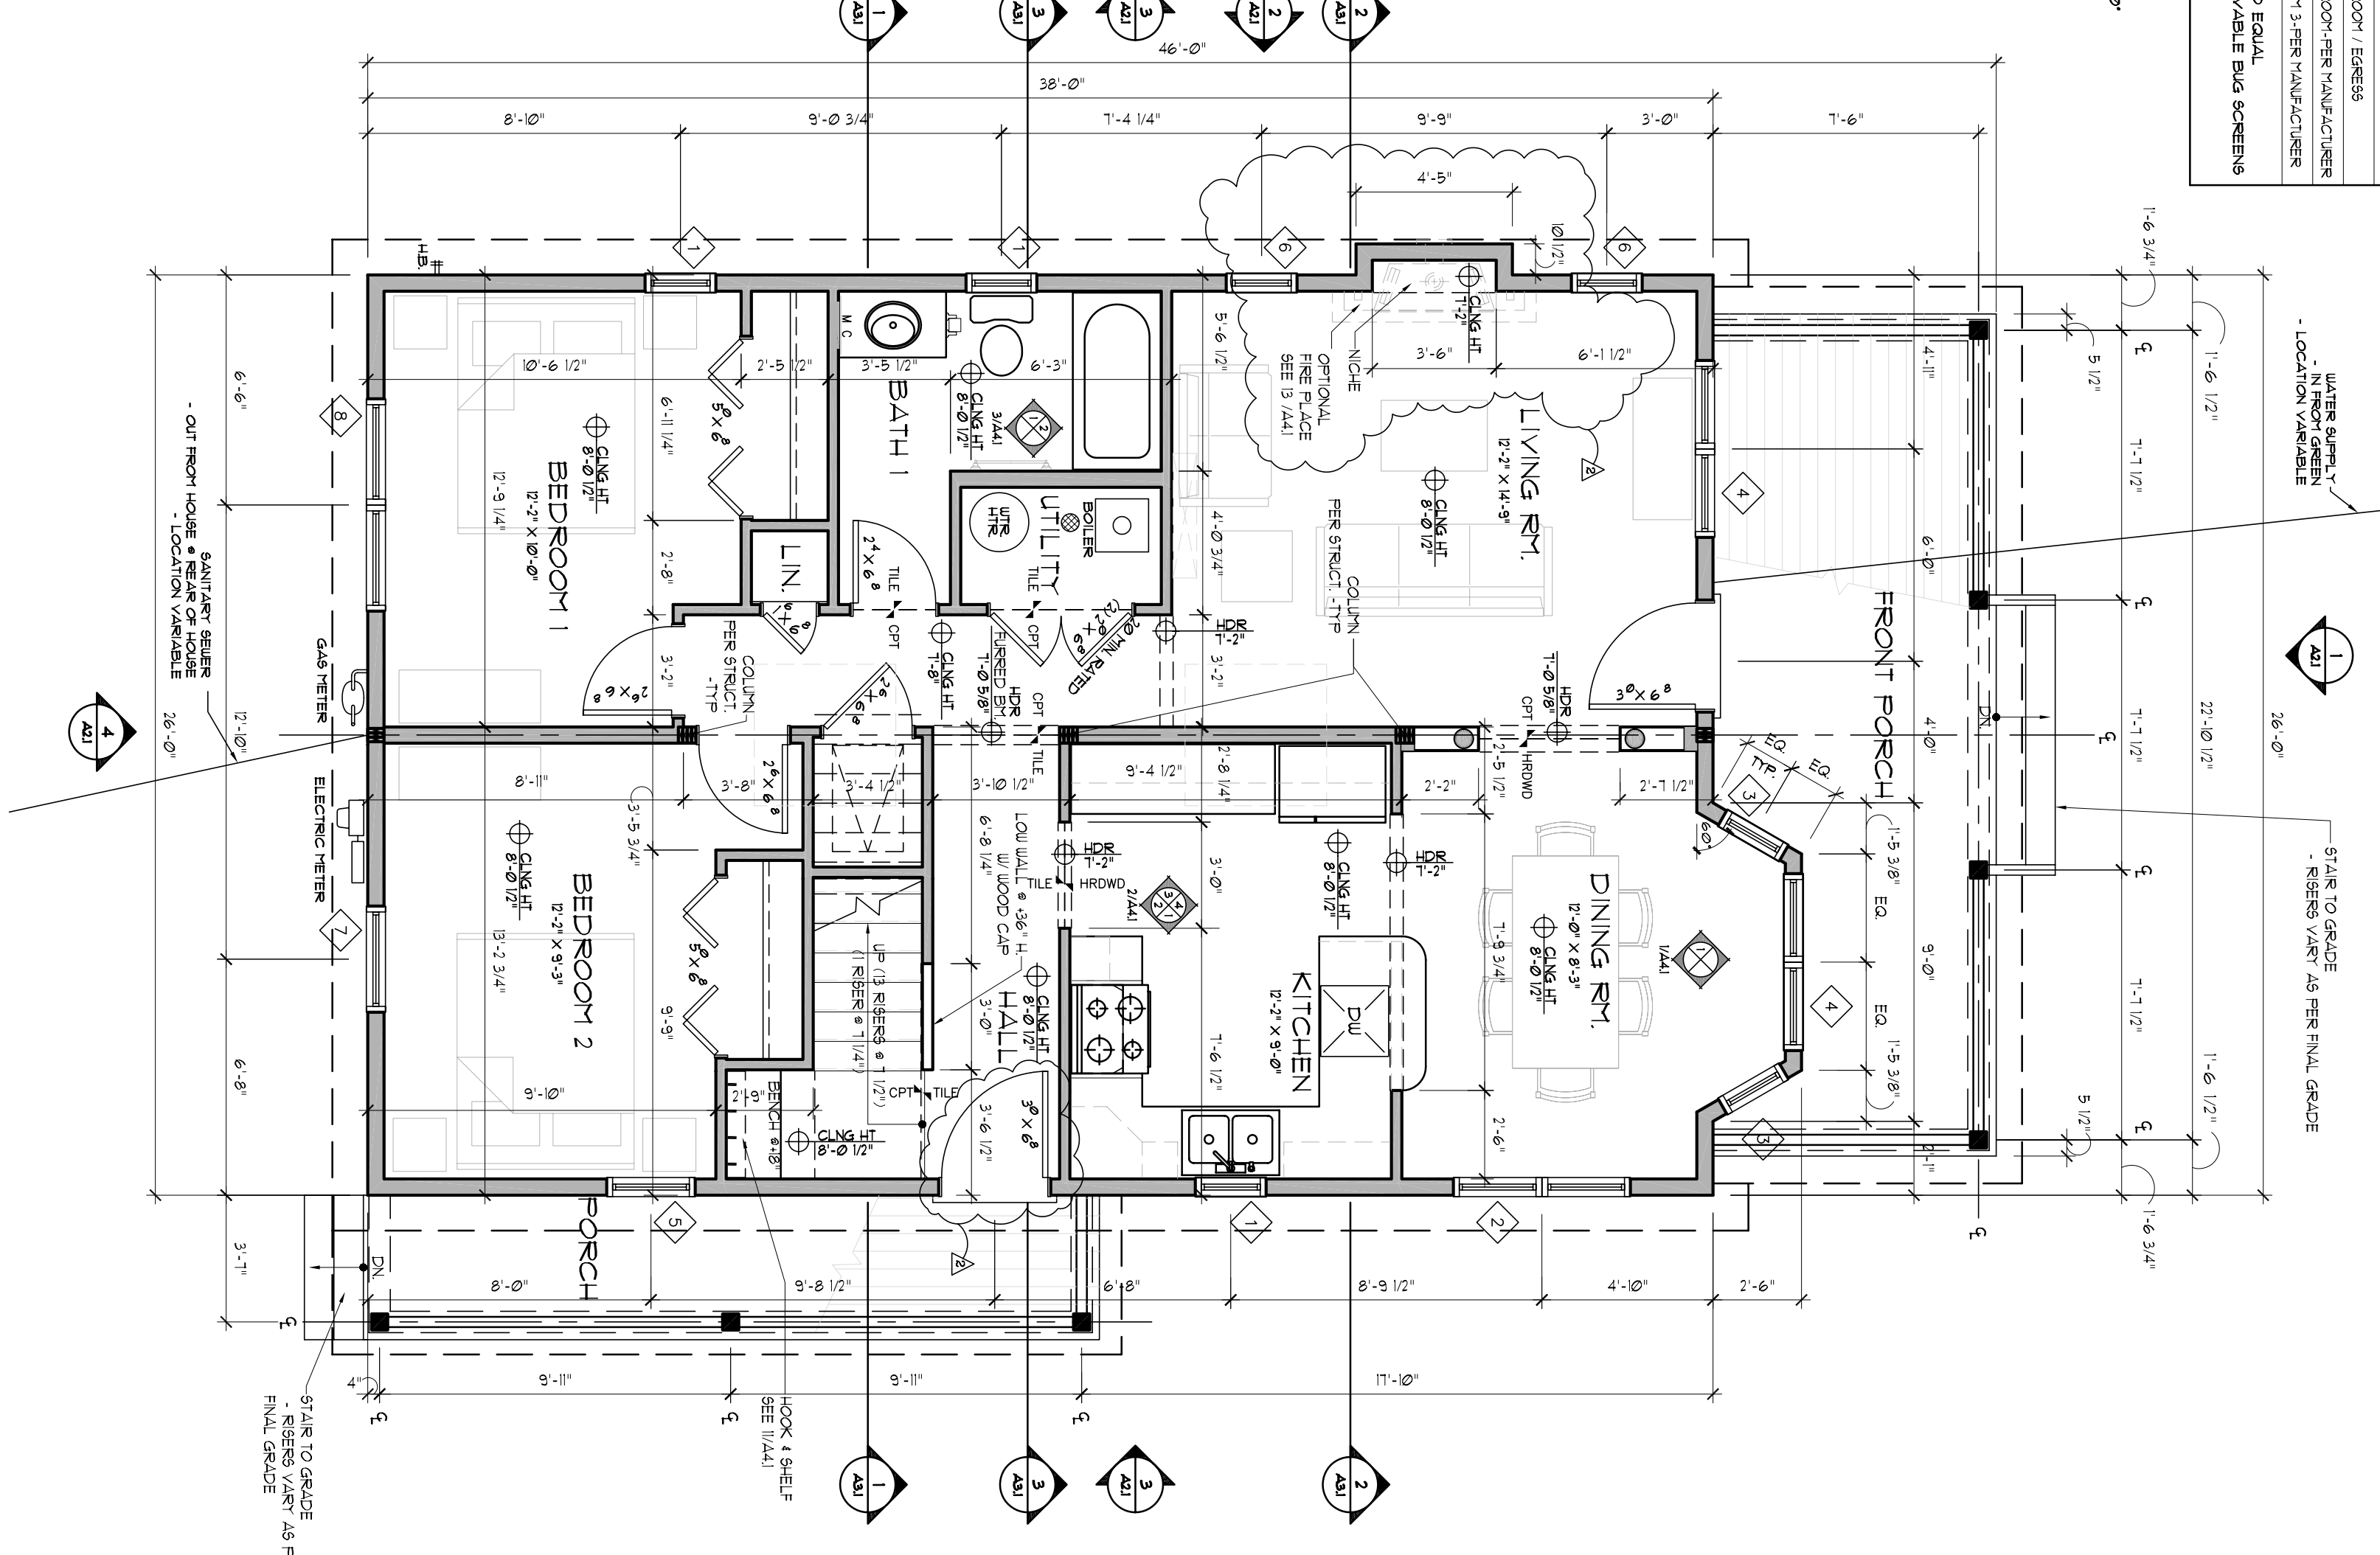

1 FIRST LEVEL  
 SCALE: 1/4" = 1'-0" (1X1T SHT 1/8" = 1'-0") 1012 SF.