

CLIENT:

POPULARSTONE LLC
777 PEARL STREET - SUITE 800
BOULDER, CO 80502

ARCHITECT:

WOLFF-CYR ARCHITECTS
777 PEARL STREET - SUITE 800
BOULDER, CO 80502
T: (303) 447-8788
F: (303) 447-8888

STRUCTURAL ENGINEER:

MOUNTAIN DESIGN GROUP LLC
8775 SHOOTING WRESTLE DR., RT. 1-1
EVERGREEN, CO 80429
T: (303) 870-8811
F: (303) 870-8478



ASPEN 2
WELLINGTON
NEIGHBORHOOD
BRECKENRIDGE, COLORADO

REVISIONS:

DATE	DESCRIPTION
12.20.12	3-BDR VERSION
1.23.13	UPDATE SQ FT


REVISIONS:

DATE	DESCRIPTION

DRAWN BY:


PROJECT No.: 0900

FLOOR PLANS

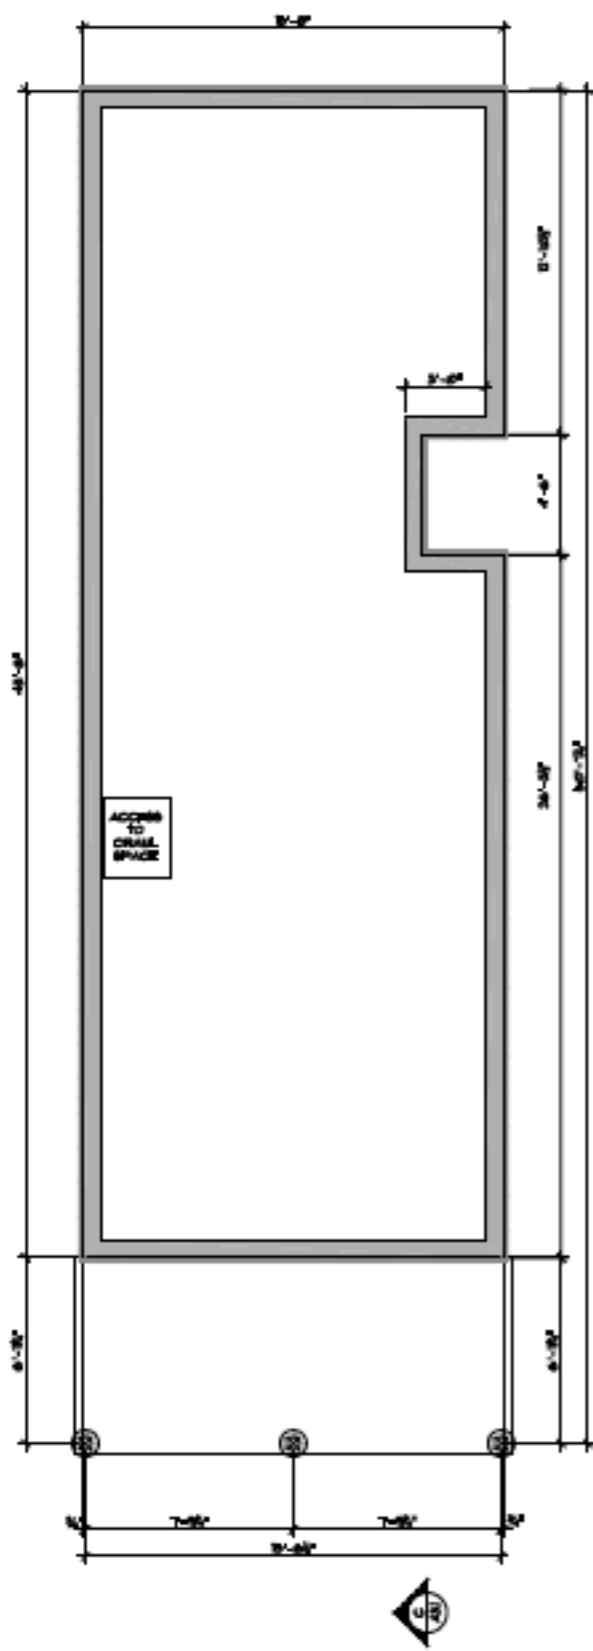


LOWER LEVEL PLAN

Scale: 1/4"=1' (24" x 36" sheet) or 1/8"=1' (11" x 17" sheet)

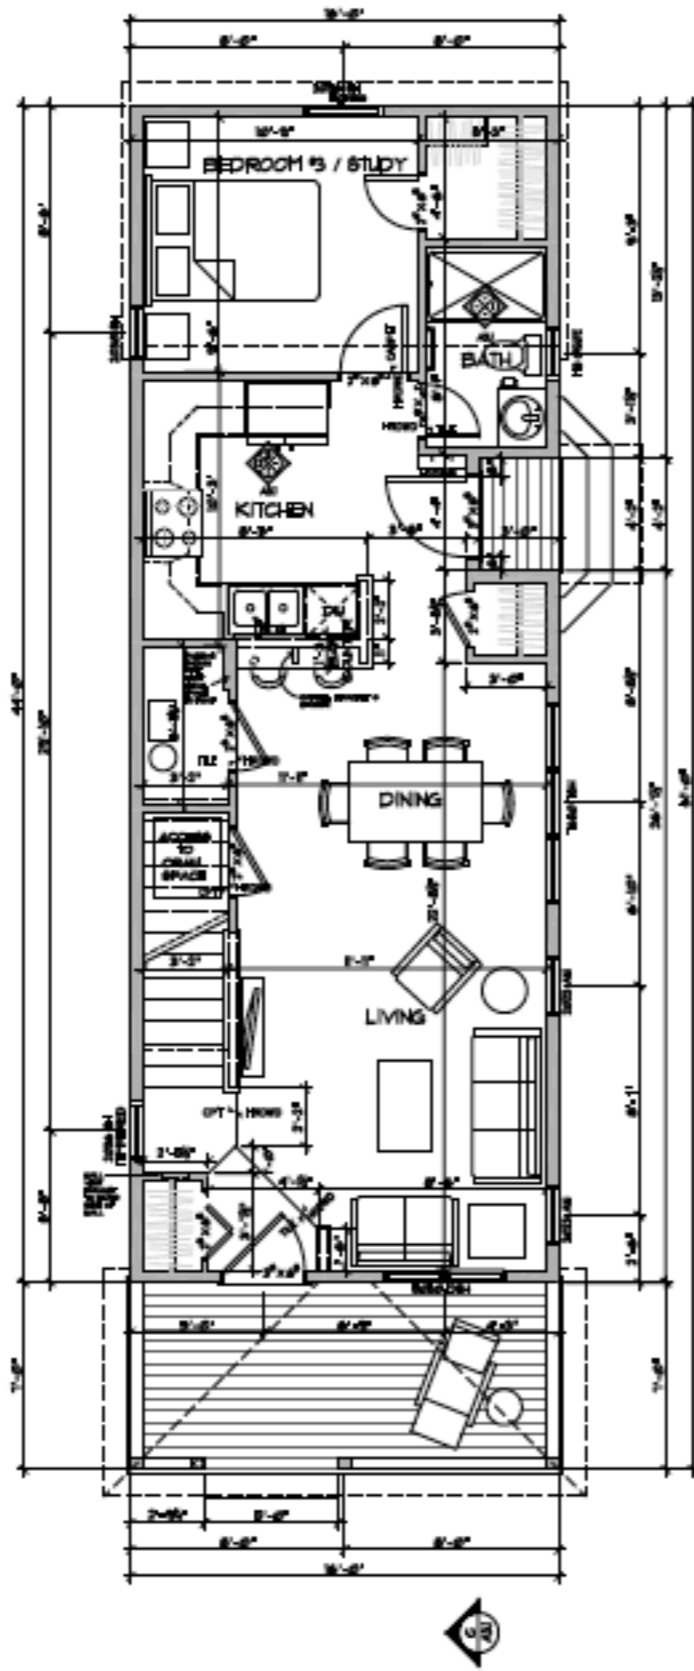

MAIN LEVEL PLAN

Scale: 1/4"=1' (24" x 36" sheet) or 1/8"=1' (11" x 17" sheet)

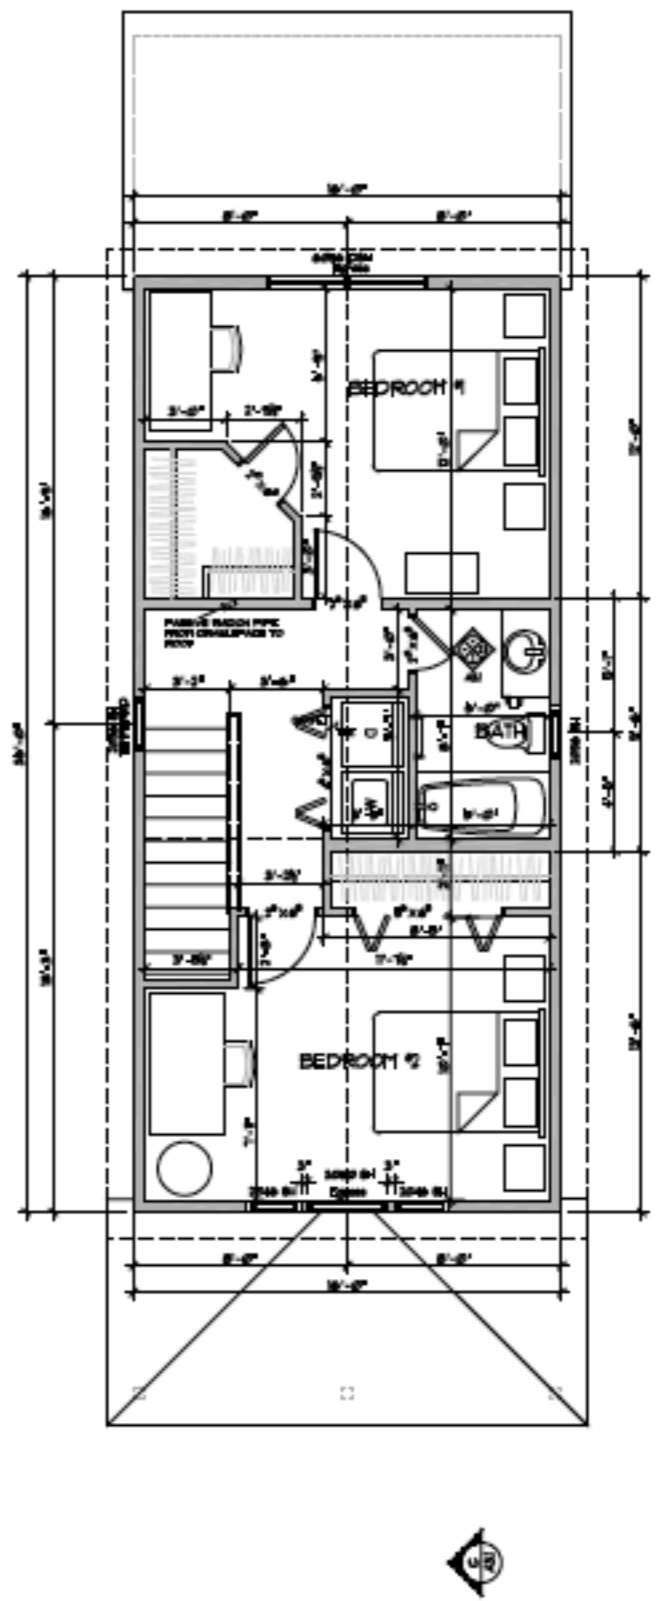

UPPER LEVEL PLAN

Scale: 1/4"=1' (24" x 36" sheet) or 1/8"=1' (11" x 17" sheet)

Ground floor: 692 sf

Upper Floor: 560 sf

TOTAL: 1,252 sf

WARRANTY EXCEPT AS SPECIFICALLY NOTED BY OWNER, LAW, CONTRACT AND OTHER PROVISIONS, THESE PLANS ARE NOT TO BE CONSIDERED GUARANTEED. BE COPIED IN WHOLE OR IN PART WITHOUT WRITTEN PERMISSION OF ARCHITECT. ARCHITECT'S LIABILITY IS LIMITED TO THE PROFESSIONAL SERVICES PROVIDED BY ARCHITECT. ARCHITECT'S LIABILITY IS LIMITED TO THE PROFESSIONAL SERVICES PROVIDED BY ARCHITECT.