

WELLINGTON  
NEIGHBORHOOD  
BRECKENRIDGE, COLORADO

CLIENT:  
POPULARHOUSE LLC  
777 PEARL ST. SUITE 200  
BOULDER, CO 80302

ARCHITECT:  
WOLF-LYON ARCHITECTS  
777 PEARL STREET - SUITE 210  
BOULDER, CO 80302  
T: (303) 447-2788  
F: (303) 447-2889

STRUCTURAL ENGINEER:  
MOUNTAIN DESIGN GROUP LLC  
2555 ELBERTA AVENUE  
BRECKENRIDGE, CO 80439  
T: (303) 670-8811  
F: (303) 670-8472

## WELLINGTON NEIGHBORHOOD

### MOUNTAIN ASH

ISSUE DATES:	DESCRIPTION
DATE	DESCRIPTION
REVISIONS:	DESCRIPTION
DATE	DESCRIPTION

DRAWN BY:  
PROJECT No.:  
FLOOR PLANS


9909

# A1.2

WINDOW SCHEDULE						
KEY	QTY	DESCRIPTION	BD WPTH	HDGTH	JAMB	REMARKS
(A)	6	6050 DSH	6'-0"	5'-0"	5 1/2"	DOUBLE SINGLE HUNG
(B)	1	7650 TSH	7'-6"	5'-0"	5 1/2"	TRIPLE SINGLE HUNG
(C)	2	2056 SH	2'-0"	5'-6"	5 1/2"	SINGLE HUNG
(D)	1	4056 SH	4'-0"	5'-6"	5 1/2"	DOUBLE SINGLE HUNG
(E)	6	3050 SH	3'-0"	5'-0"	5 1/2"	SINGLE HUNG-EGRESS AS NOTED
(F)	3	2640 SH	2'-6"	4'-0"	5 1/2"	SINGLE HUNG
(G)	5	2626 FA	2'-6"	2'-6"	5 1/2"	FULL AWNING

#### WINDOW NOTES:

- 1) MODEL NUMBERS REPRESENT THE 5000 SERIES VINYL WINDOWS FROM MILGARD WINDOWS, INC. UNLESS NOTED OTHERWISE. ANY SUBSTITUTIONS SHALL BE APPROVED BY THE BUILDER/ARCHITECT PRIOR TO ACCEPTANCE OF BID.
- 2) ALL OPERABLE WINDOWS TO BE FURNISHED WITH REMOVABLE BUG SCREENS.
- 3) THE FOLLOWING WINDOW HEAD HEIGHTS SHALL APPLY TO ALL WINDOWS (EXCEPT TRANSOMS) UNLESS NOTED OTHERWISE ON THE ELEVATIONS.  
MAIN LEVEL : 7'-11 3/8" A.F.F.  
UPPER LEVEL : 7'-1 5/8" A.F.F.
- 4) INCLUDE DECORATIVE GRIDS AS SHOWN ON ELEVATIONS

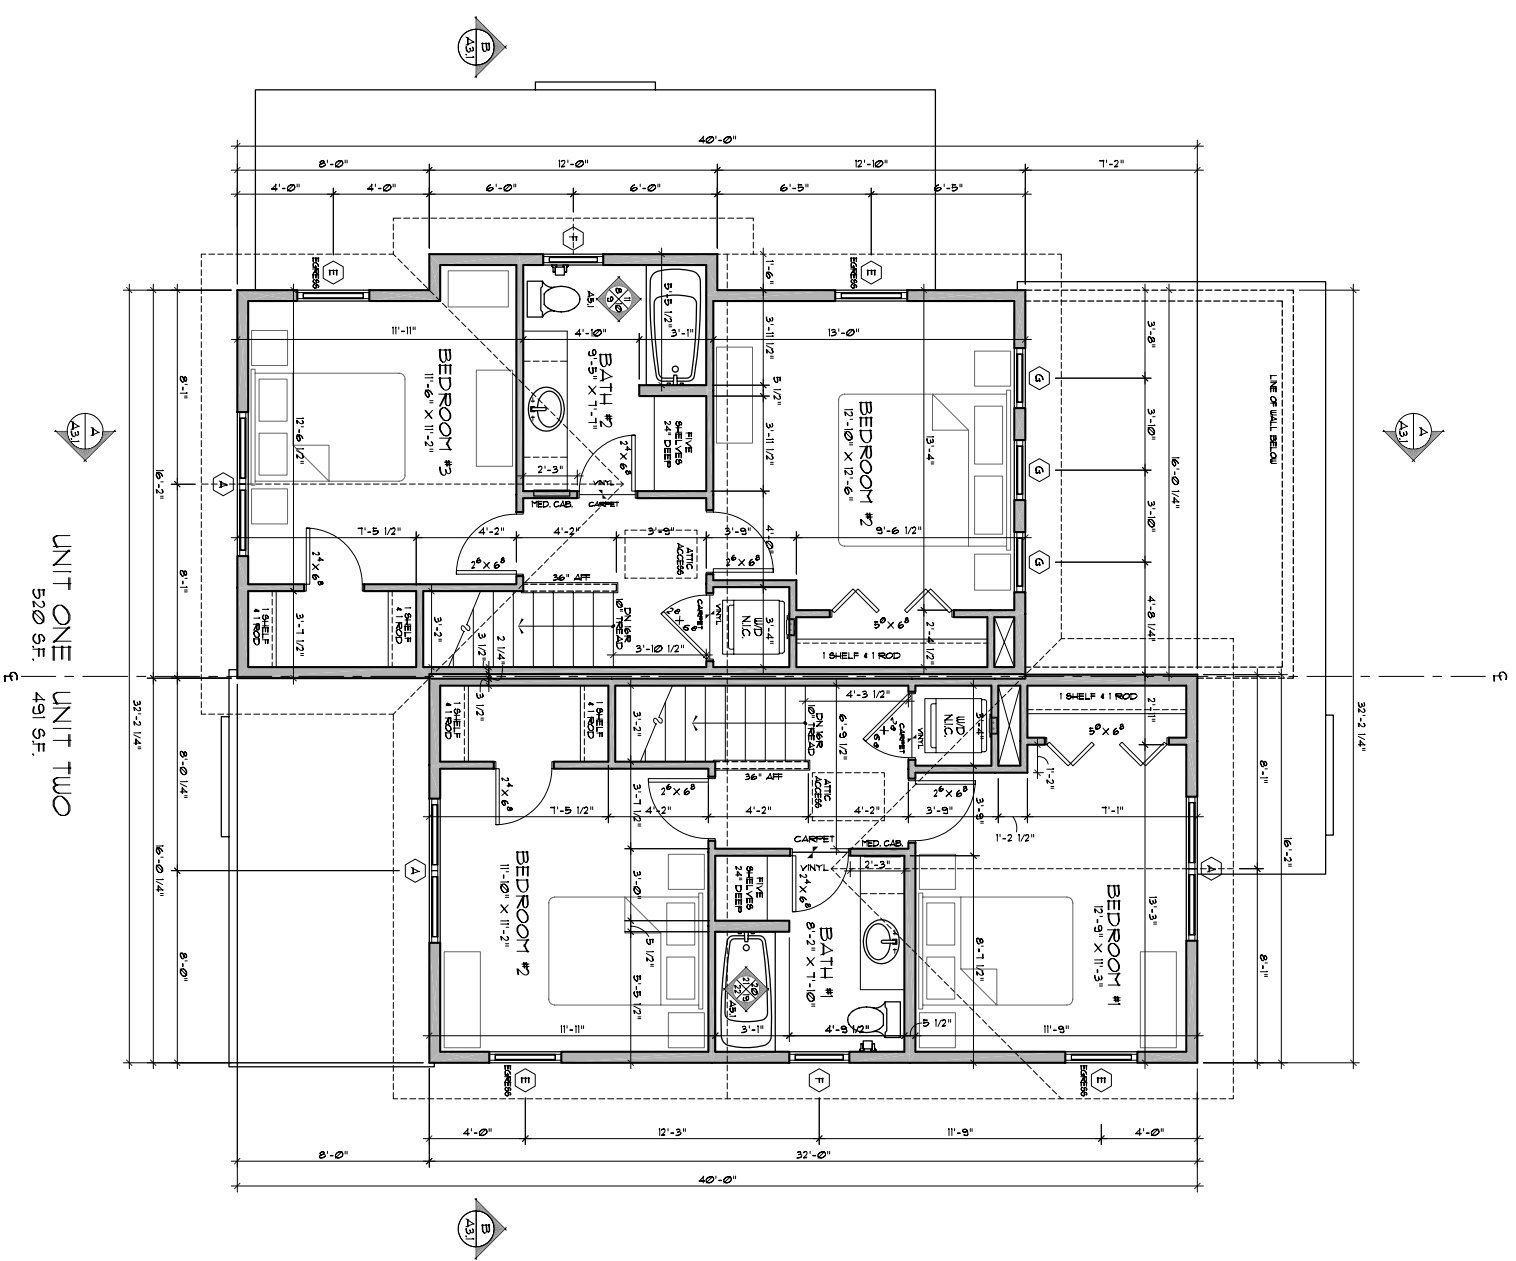

UNIT ONE  
520 SF.

UNIT TWO  
491 SF.

## UPPER LEVEL FLOOR PLAN

SCALE: 1/4" = 1'-0" (11" X 17" SHEET : 1/8" = 1'-0")